


AMERICAN HYDROTECH, INC.



**GARDEN
ROOF
ASSEMBLY**

NOTES:

- HYDROTECH PROVIDES TENDON LOADING FOR USE BY PROJECT ENGINEER BASED ON PROJECT DESIGN.
- EYEBOLT ASSEMBLY SPACINGS, PULLOUT STRENGTH, STRENGTH OF ATTACHMENT ANGLE/BRACKET AND METHOD OF ATTACHMENT MUST BE DETERMINED AND VERIFIED BY PROJECT ENGINEER.
- GARDNET PANELS CAN BE CUT TO FIT AROUND PERMANENT, STRUCTURAL BUILDING ELEMENTS PROVIDED SAID ELEMENTS CAN SUPPORT GARDNET LOADINGS. PROJECT ENGINEER MUST VERIFY.
- TOP OF SLOPE GARDNET CONNECTIONS CAN VARY. COORDINATE DETAILS WITH PROJECT DRAWINGS AND DETAILS FOR ACTUAL GARDNET CONNECTIONS.

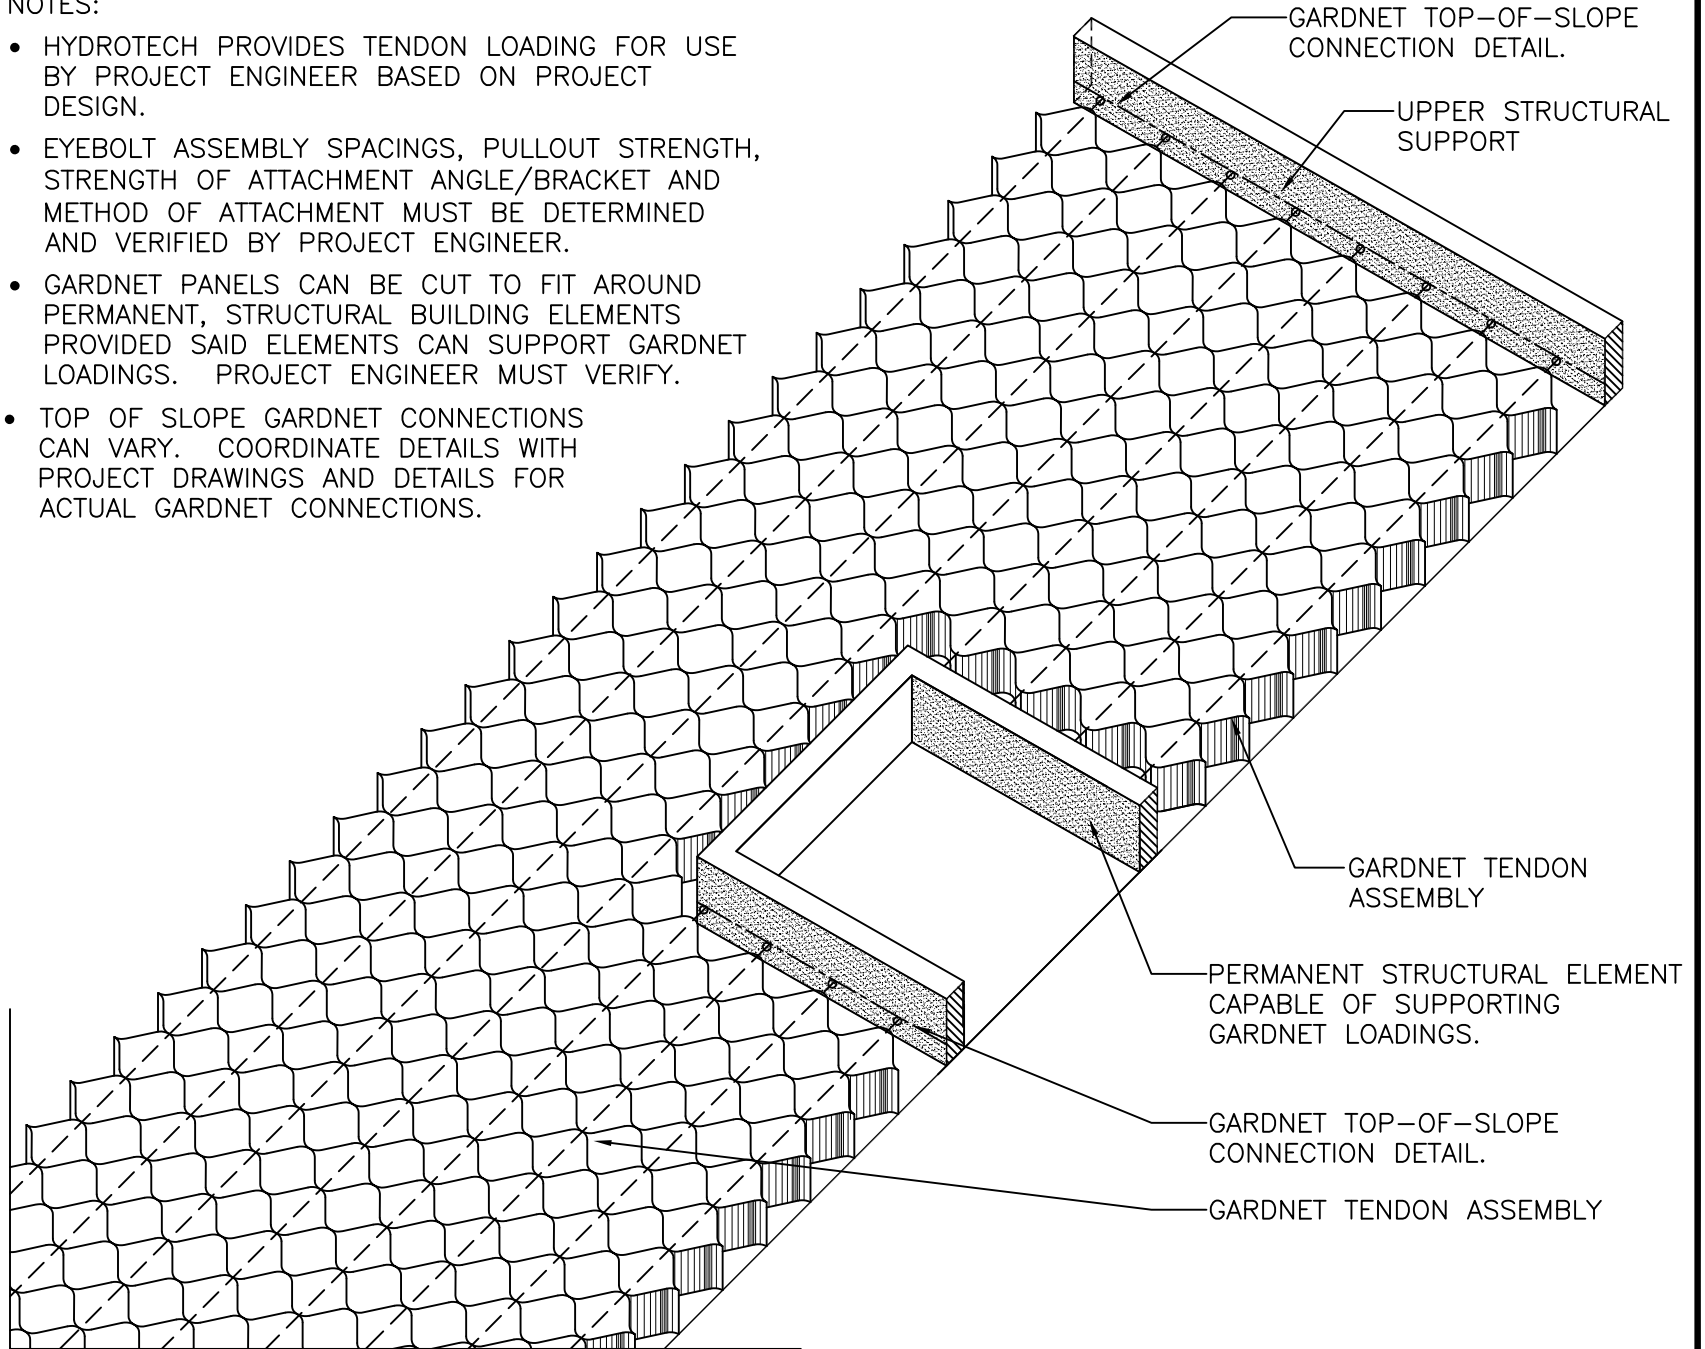

NO SCALE

GN-7A

PLACING GARDNET AROUND
STRUCTURAL ELEMENTS